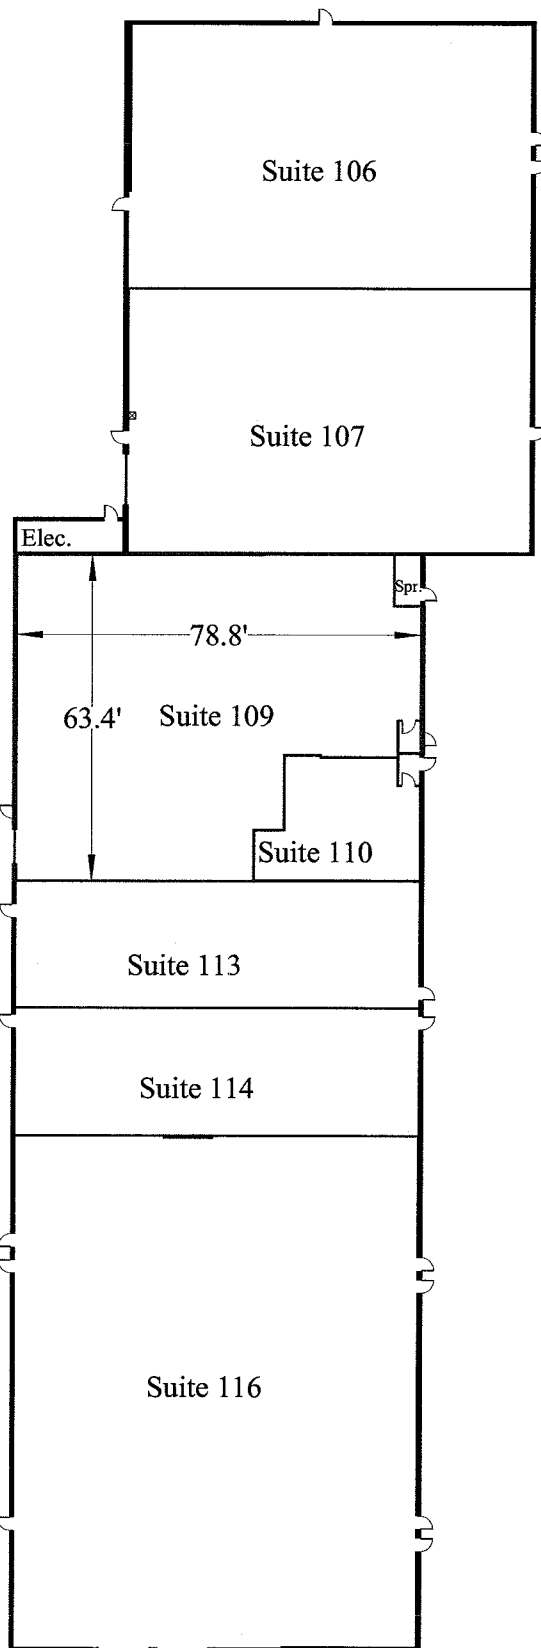


TURNER DRAKE & PARTNERS LTD

Real Estate Counsellors
6182 North Street
Halifax NS B3K 1P5
Tel: (902) 429-1811
Fax: (902) 429-1891
Email: tdp@turnerdrake.com
Internet: www.turnerdrake.com

Ground Floor
900 Windmill Road
Dartmouth, NS

Scale: 1:450

Date: 17 August 2007

Job # 275607

LASERCADTM

Space Measurement Service
Quality Management System
Registered to ISO 9001:2000

This plan has been prepared in conjunction with a space certificate to illustrate the layout of the space. It is not intended to be utilised for space planning or for construction purposes.